



notes

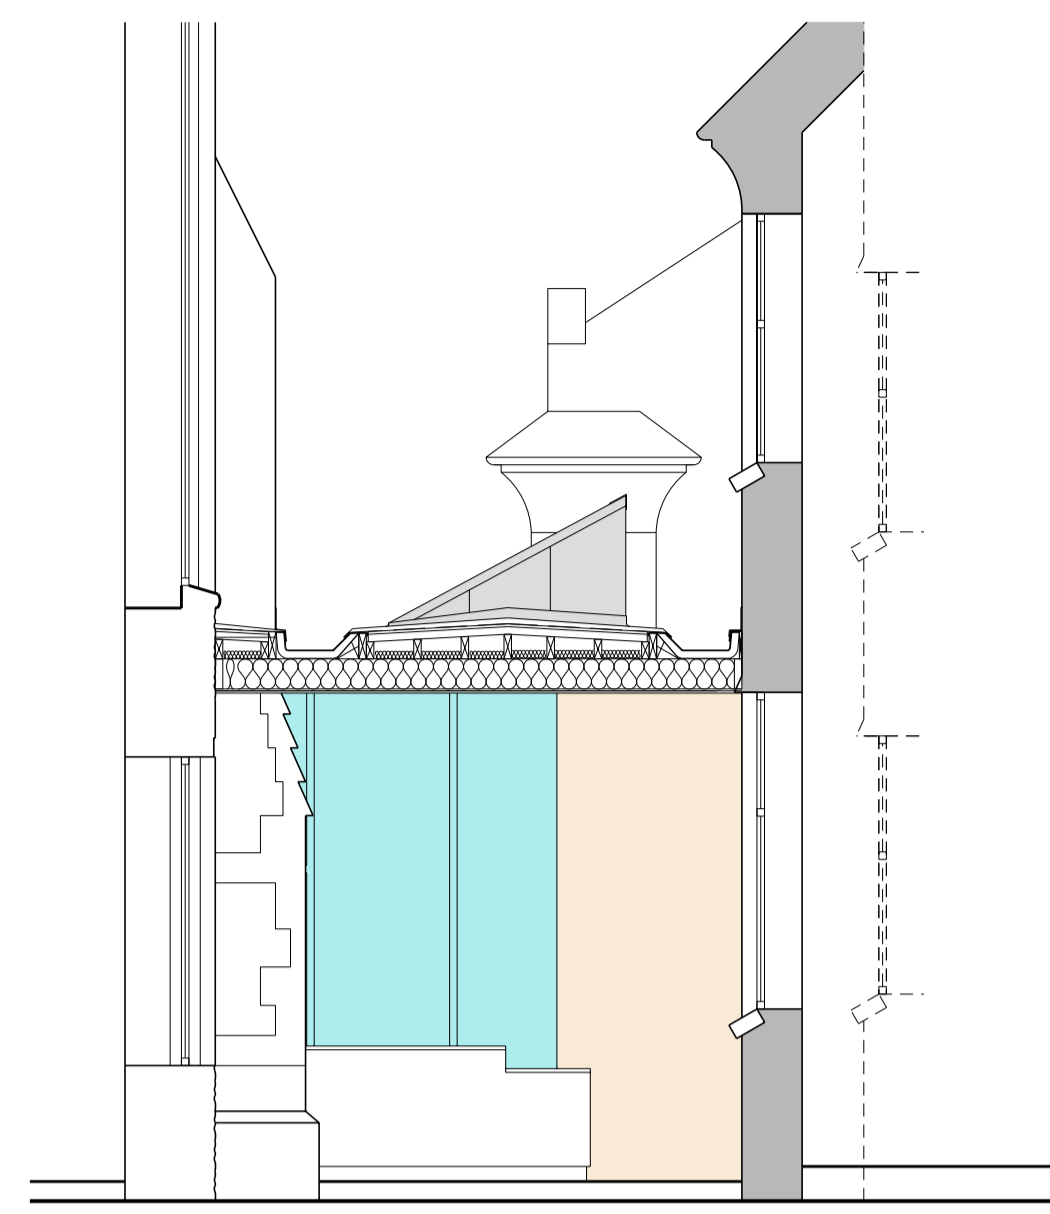

Section A-A

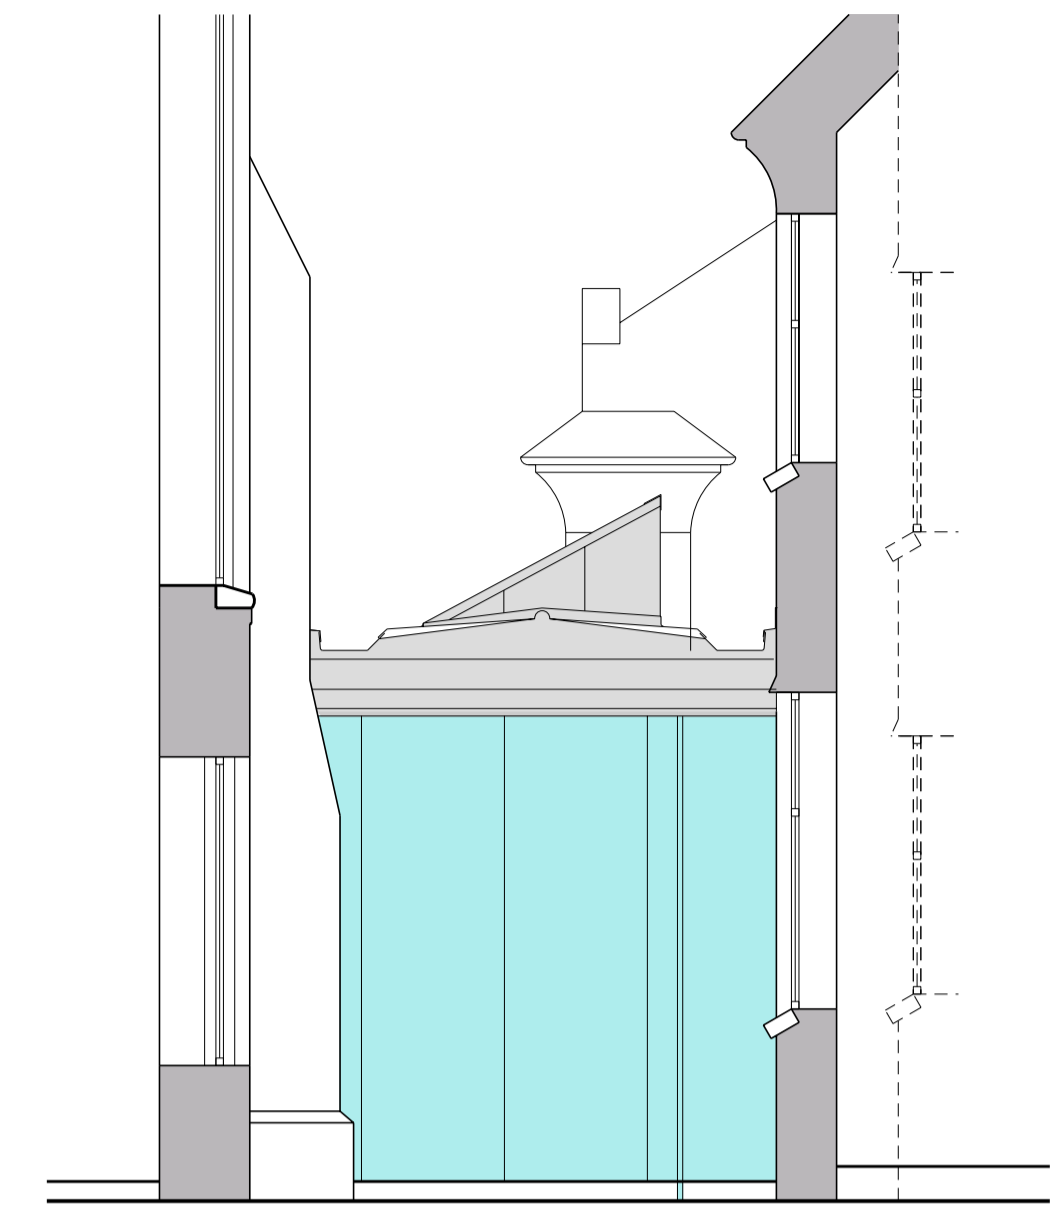

Section B-B



Section C-C
1:500



Section C-C

drawing no: **5403.114A**

link extended | ajnb | jan 2008 | A

St Thomas House
6 Becket Street
Oxford OX1 1PP
T: 01865 305 130
F: 01865 246 424
W: gbs-ox.co.uk



Wesley Memorial Church
New Inn Hall Street
Oxford

Proposed Sections

scale: 1:100 | date: Sept 2008 | drawn: AB

drawing no: **5403.114A**